

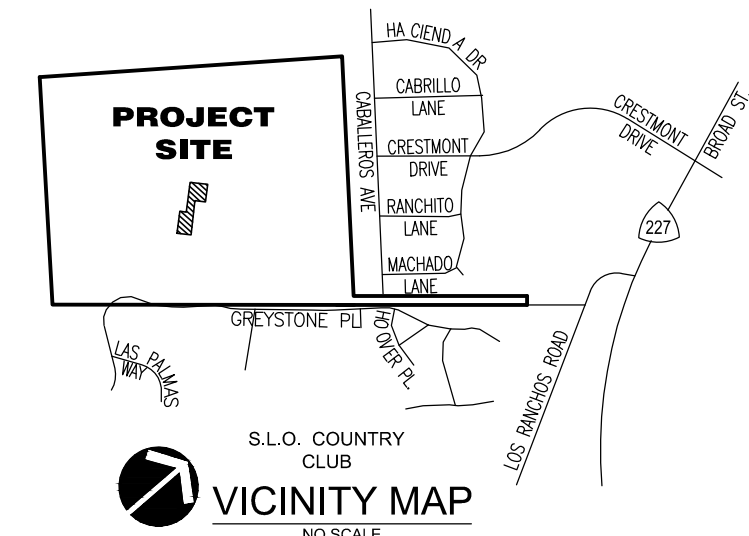


N:\2017\17-315 Jack Ranch SLO Tent Tract 2429\C3D-2019\17-315 Jack Ranch Houses Annexation Map.dwg, 18x26 AnnexationExhibit, Apr 19, 2022 9:43am, LRichardson

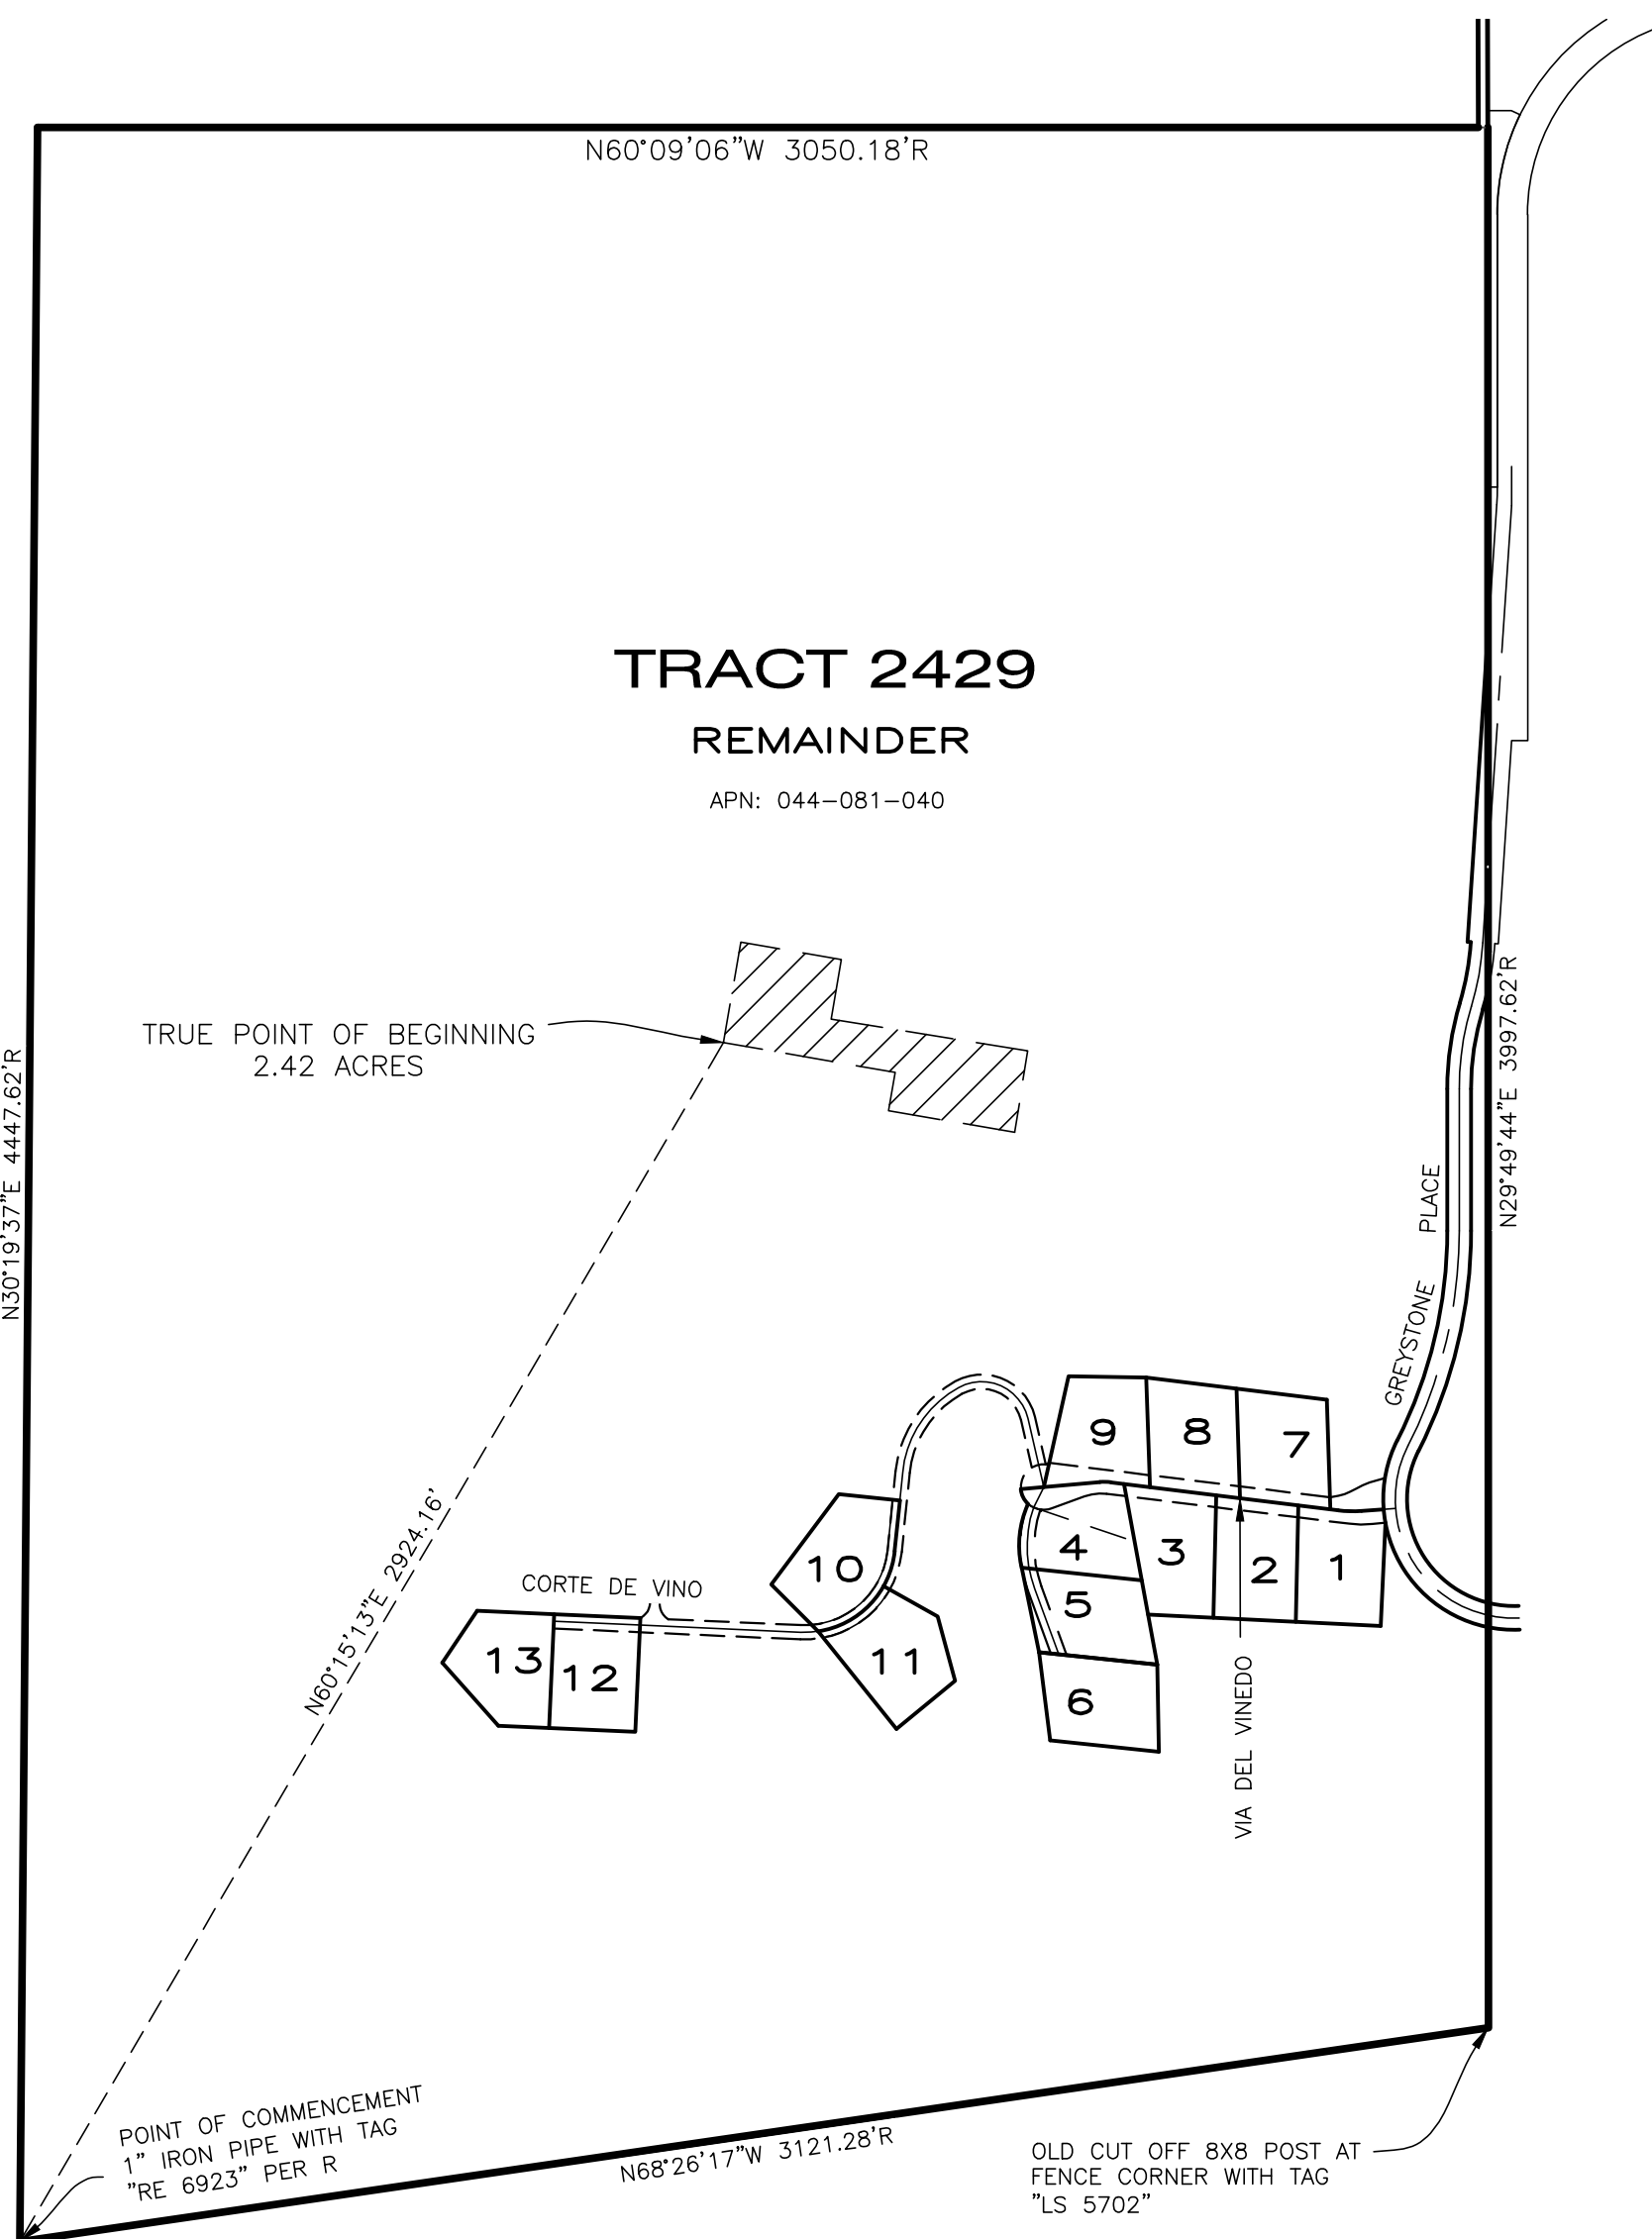

LEGEND

 PROPOSED ANNEXATION BOUNDARY

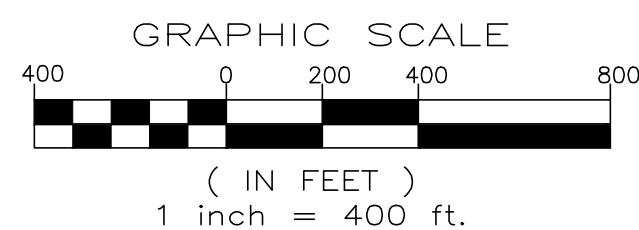

ANNEXATION MAP
ANNEXATION NO. _____
TO CSA 18

PORTION OF REMAINDER LOT OF TRACT 2429, AS SHOWN ON THE MAP FILED IN BOOK 40 OF MAPS AT PAGES 83-96 IN THE COUNTY OF SAN LUIS OBISPO, STATE OF CALIFORNIA.

MBS LAND SURVEYS
 MICHAEL B. STANTON, PLS 5702
 3559 SOUTH HIGUERA ST.
 SAN LUIS OBISPO, CA 93401
 805-594-1960

DATE	REVISION
-	-

April 19, 2022

JOB #17-315

SHEET 1 OF 1 SHEETS